


SCALE 1"=30'

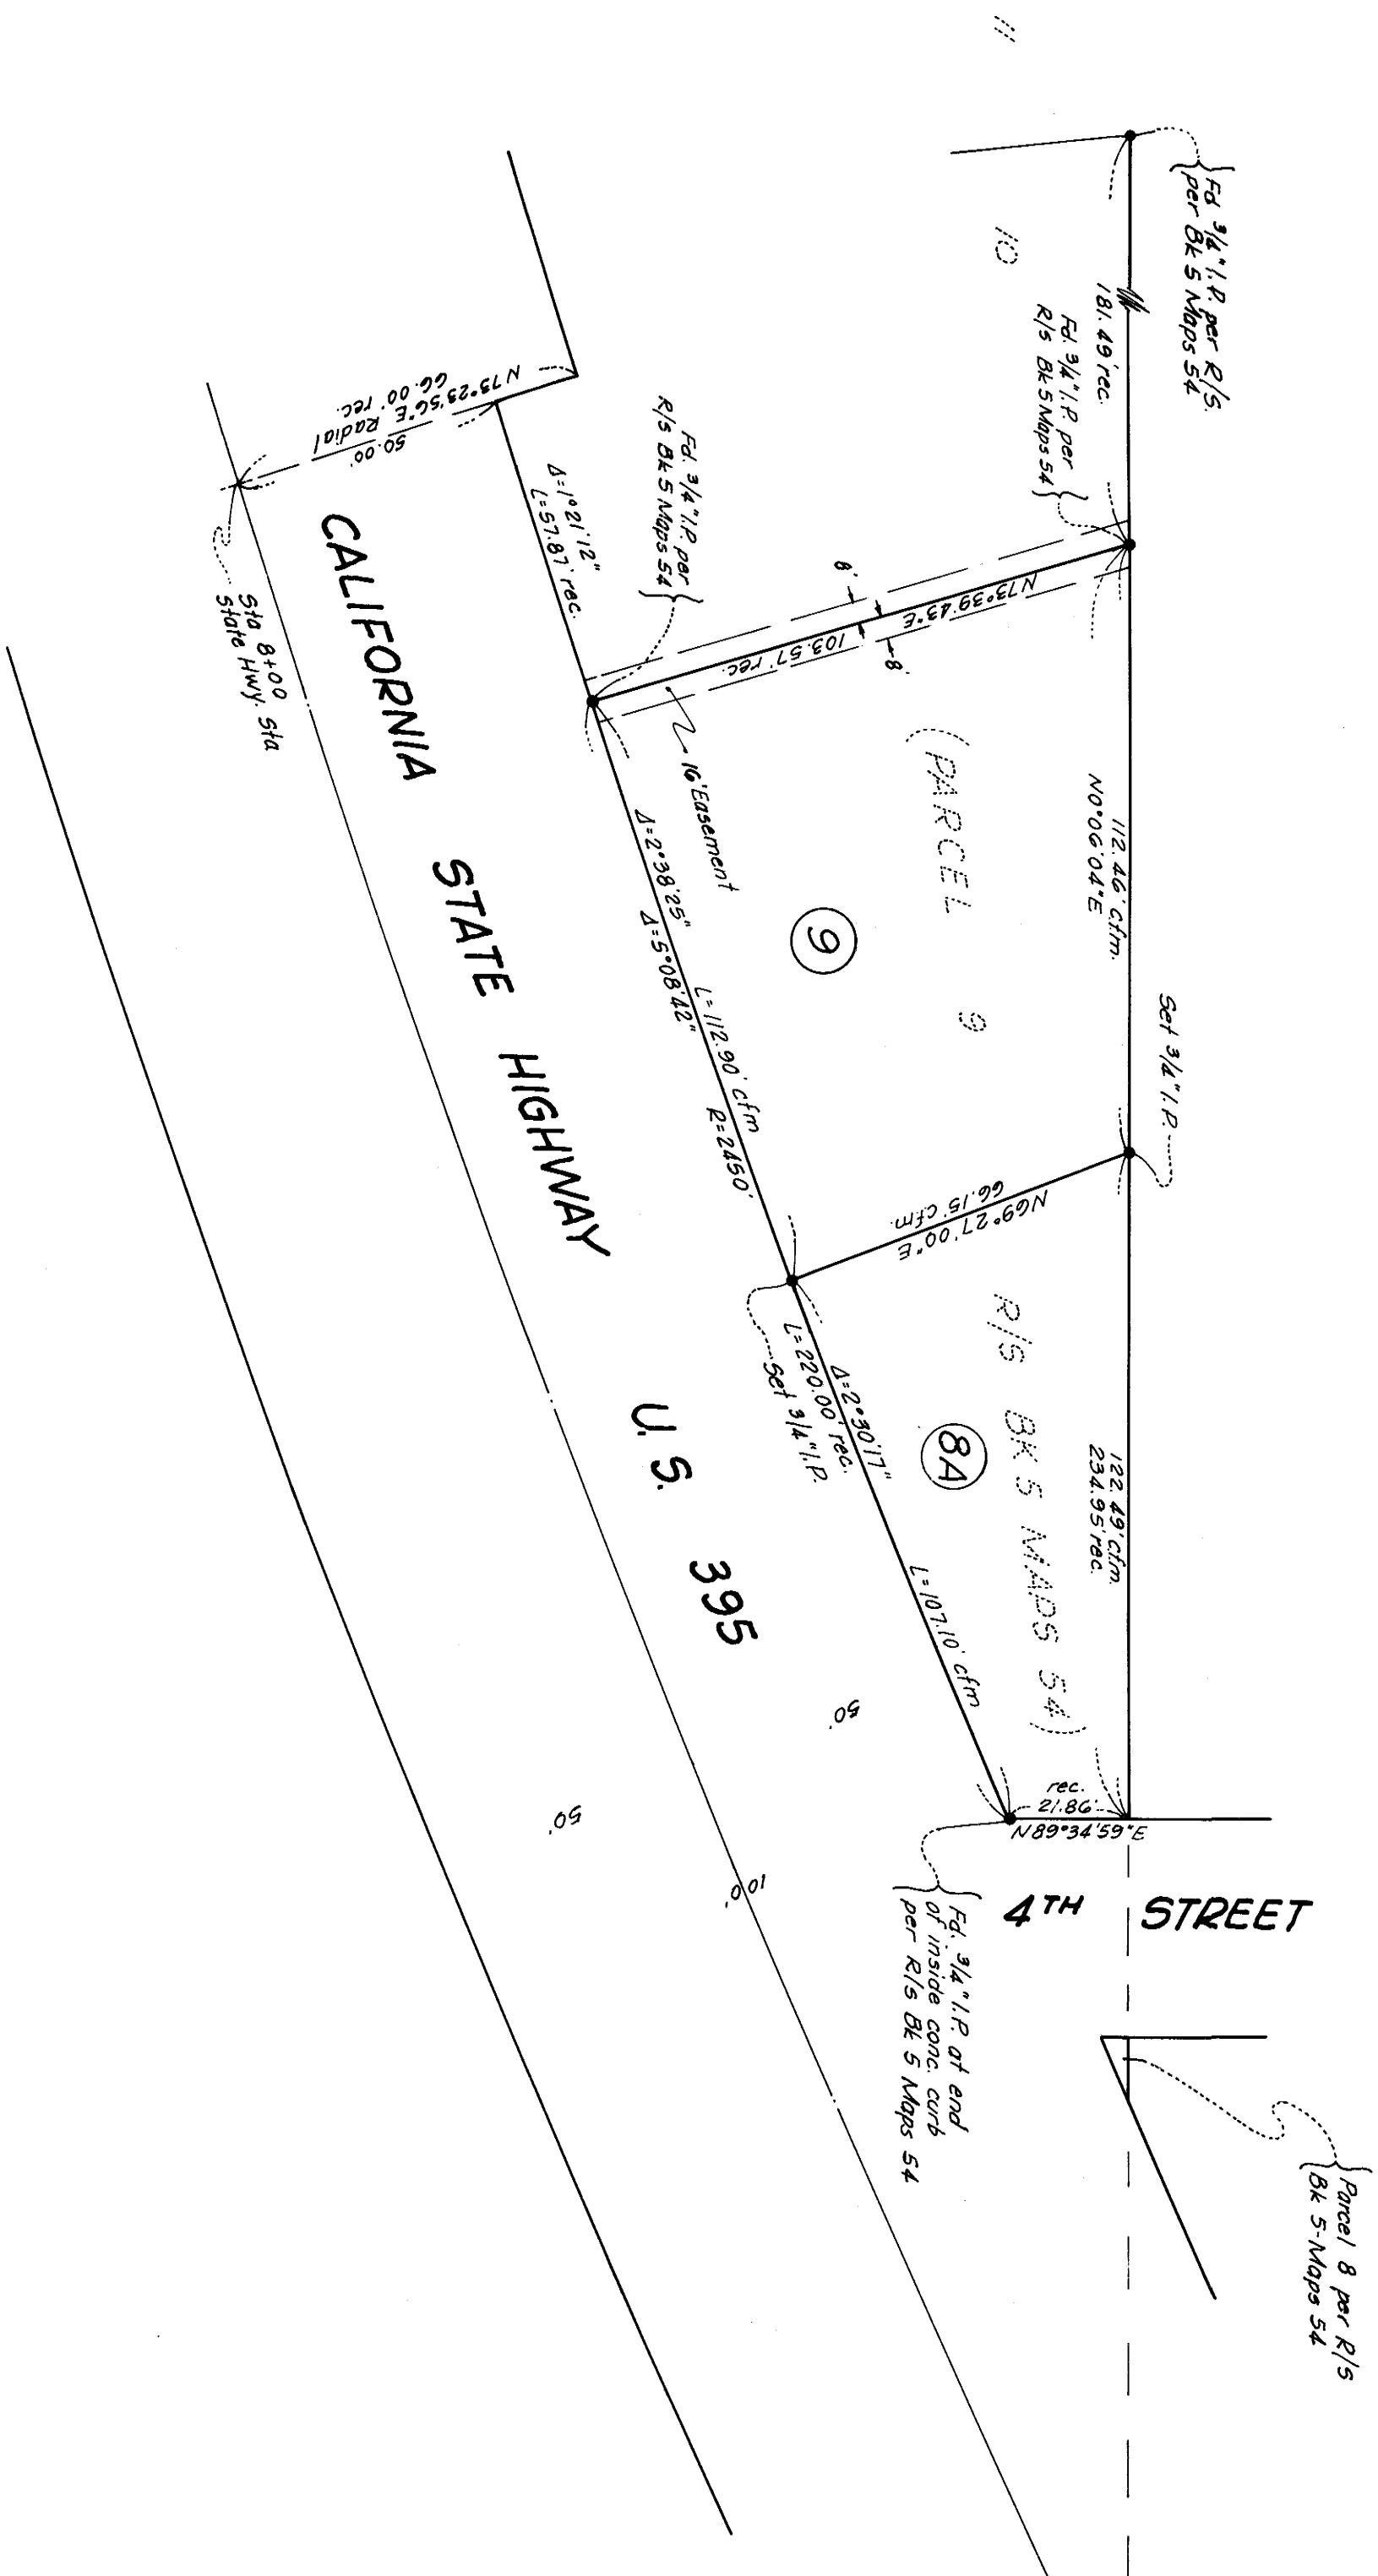

NOTES
This map is not a lot split map but is a survey of a land exchange between the U.S. Forest Service and Gerald Young et al and the symbol (9) indicates individual parcel numbers.
Monuments found or set as noted.

BASIS OF BEARINGS
The bearing of the Southeasterly line of Parcel 9 between two found 3/4" iron pins as shown on Record of Survey recorded in Book 5 of Maps, page 54 being N 73° 35' 43" E was used as the basis of bearings for this map.

SURVEYOR'S CERTIFICATE
I have examined this map for conformance with the requirements of Chapter 15, Division 3 of the Business and Professions Code in November and December, 1966 at the request of Gerald Young et al.
Gordon C. Holmes REC 10467

COUNTY SURVEYOR'S CERTIFICATE
I have examined this map for conformance with the requirements of Chapter 15, Division 3 of the Business and Professions Code
This _____ day of _____

COUNTY RECORDER'S CERTIFICATE
Filed for record this 14th day of December, 1966 at the request of Gordon C. Holmes in Book 5 of Maps at page 64.
Gordon C. Holmes
COUNTY RECORDER, KINGS COUNTY

RECORD OF SURVEY
BEING AN AMENDMENT OF PARCEL 9 AS SHOWN ON RECORD OF SURVEY RECORDED IN BOOK 5 OF MAPS, PAGE 54 INDICATING AN OMISSION OF A PARCEL ON THAT MAP ALL WITHIN THE 1/2 OF THE 1/2 OF THE 1/2 OF THE SW 1/4 OF SECTION 9, T1N, R26E, MDB 4M IN THE COUNTY OF MONO, STATE OF CALIFORNIA
GORDON C. HOLMES
REC 10467
SCALE 1"=30'
DECEMBER, 1966